


LAYOUT OF SCHOOL BUILDING

LABS/LIB/ CLASSROOMS/ACTIVITY ROOMS/ADMIN BLOCK) 2024-25

- Pre Primary : 12
- Primary : 29
- Middle/Sec : 21
- Sec Sec : 08
- 70

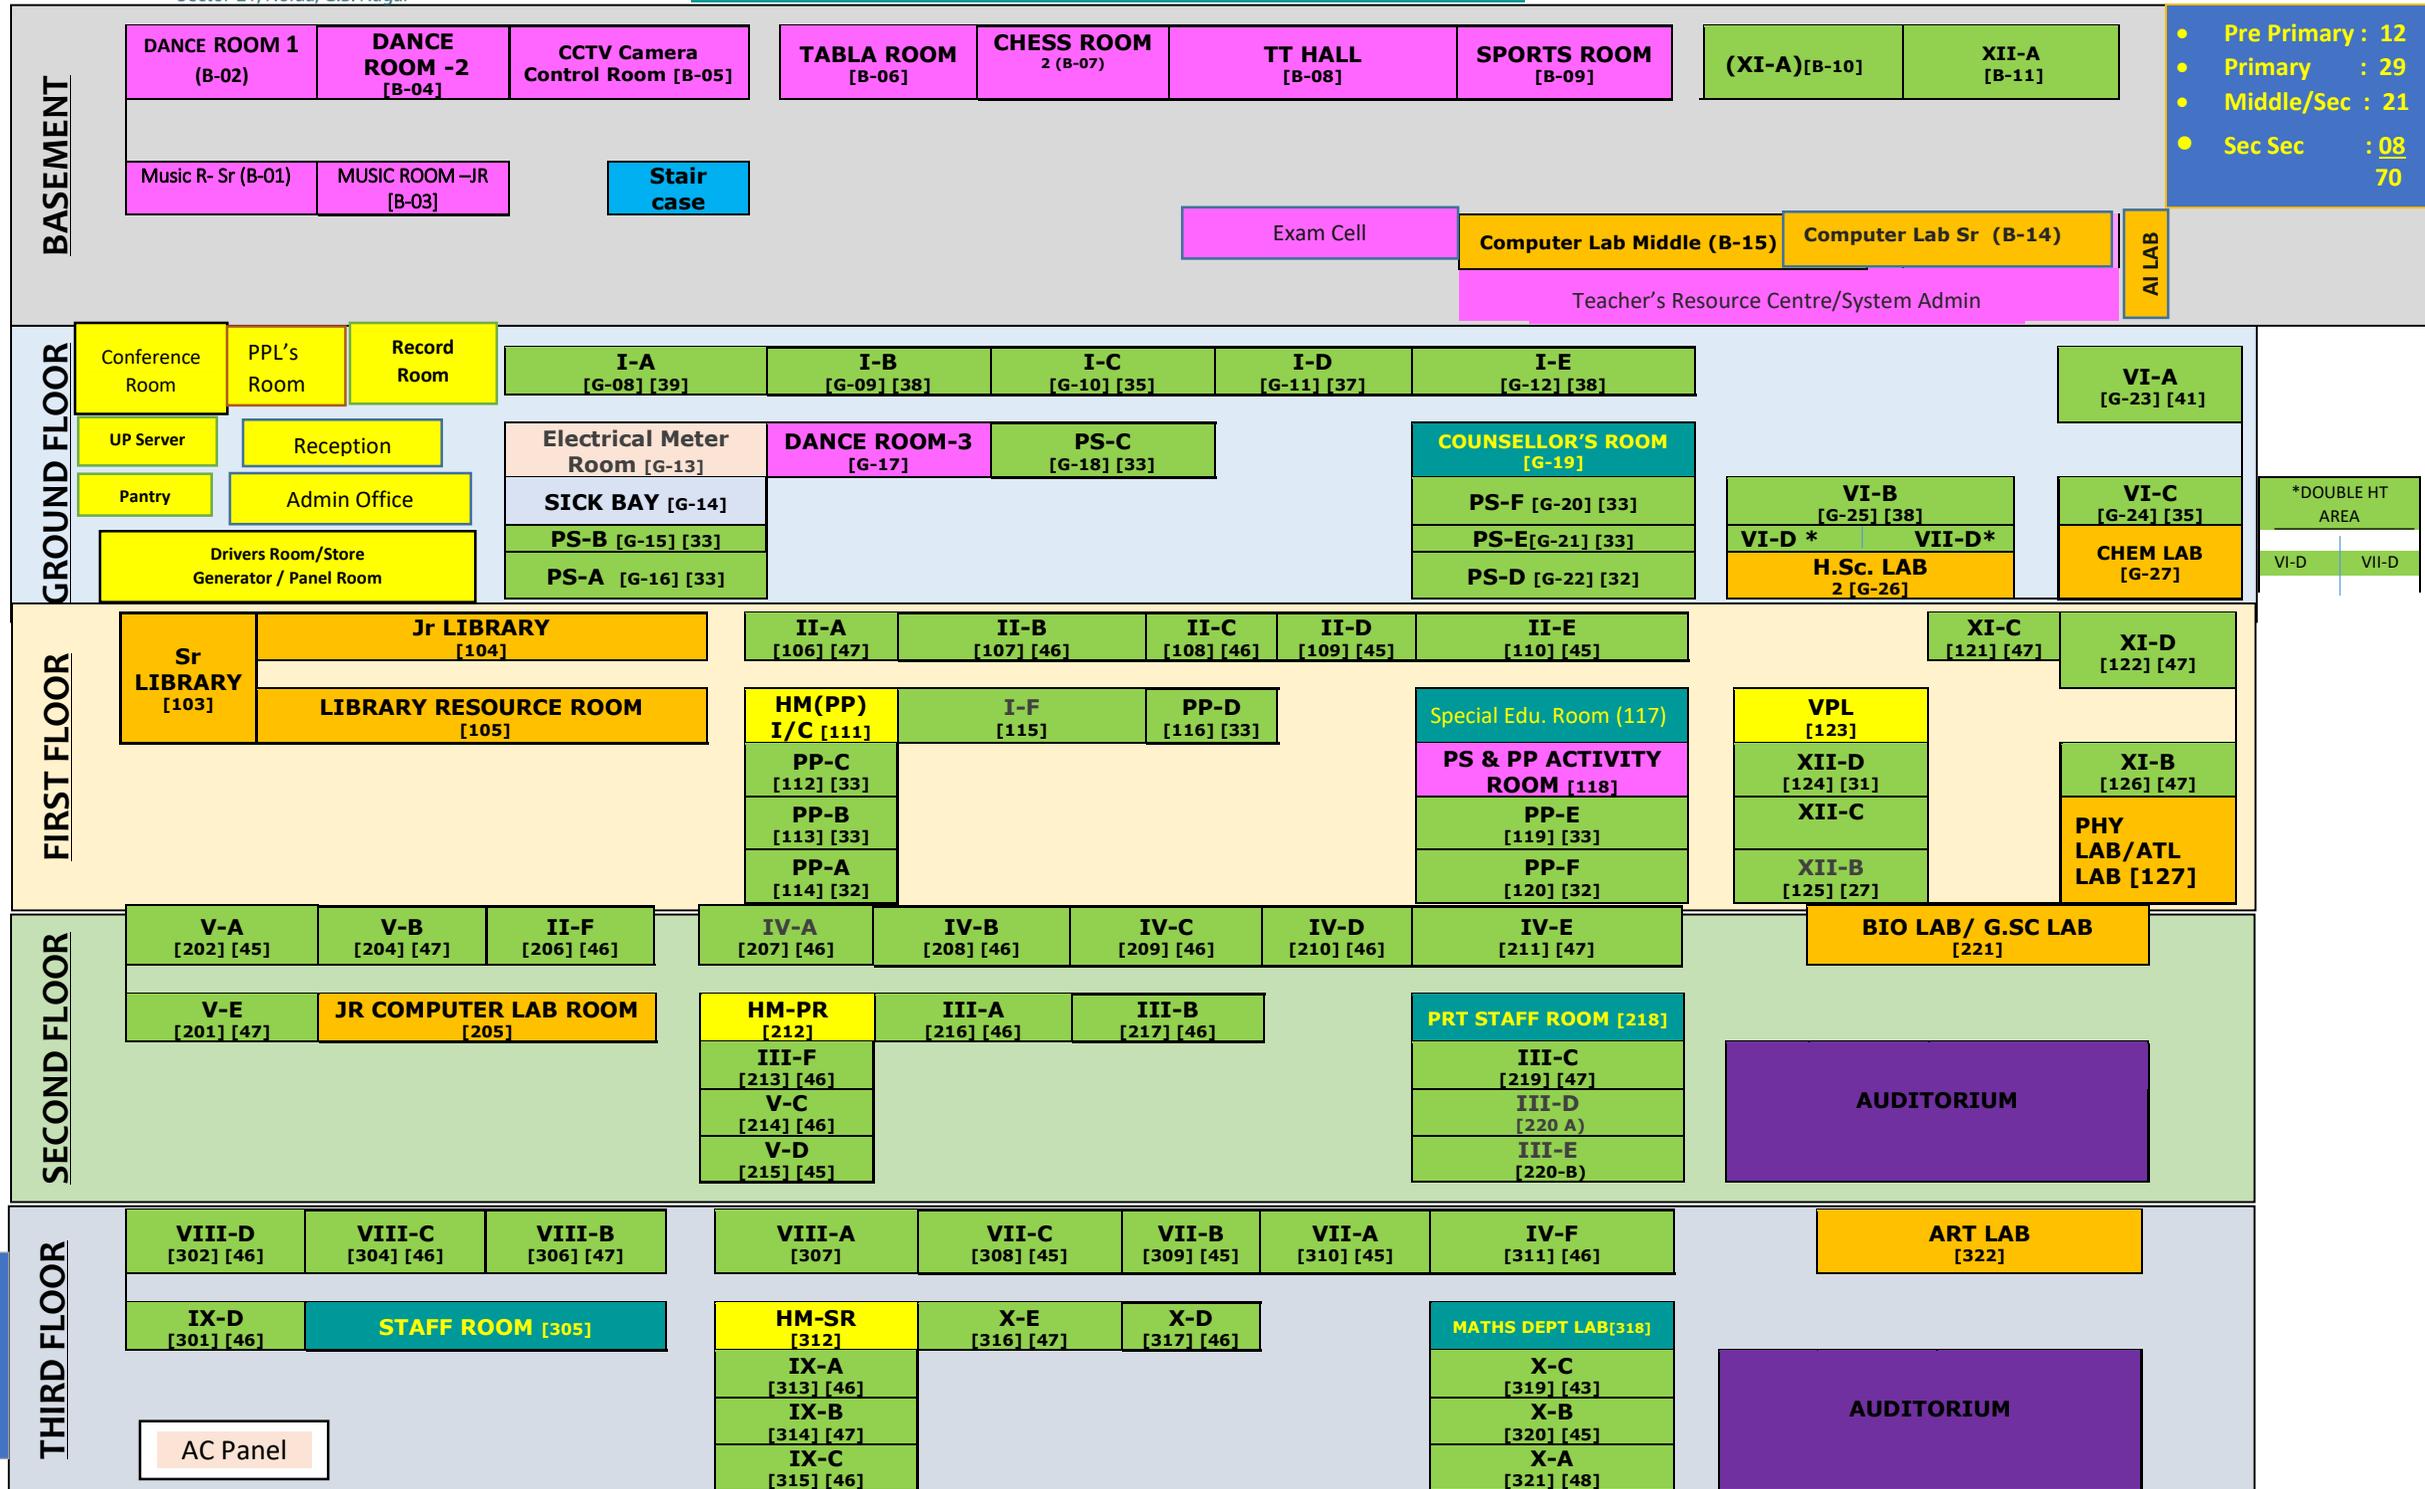

Copy to
VPL/HM's/
A.O./Security
Sup/Staff
(Via. Mail)